


$S = 1 : 500$

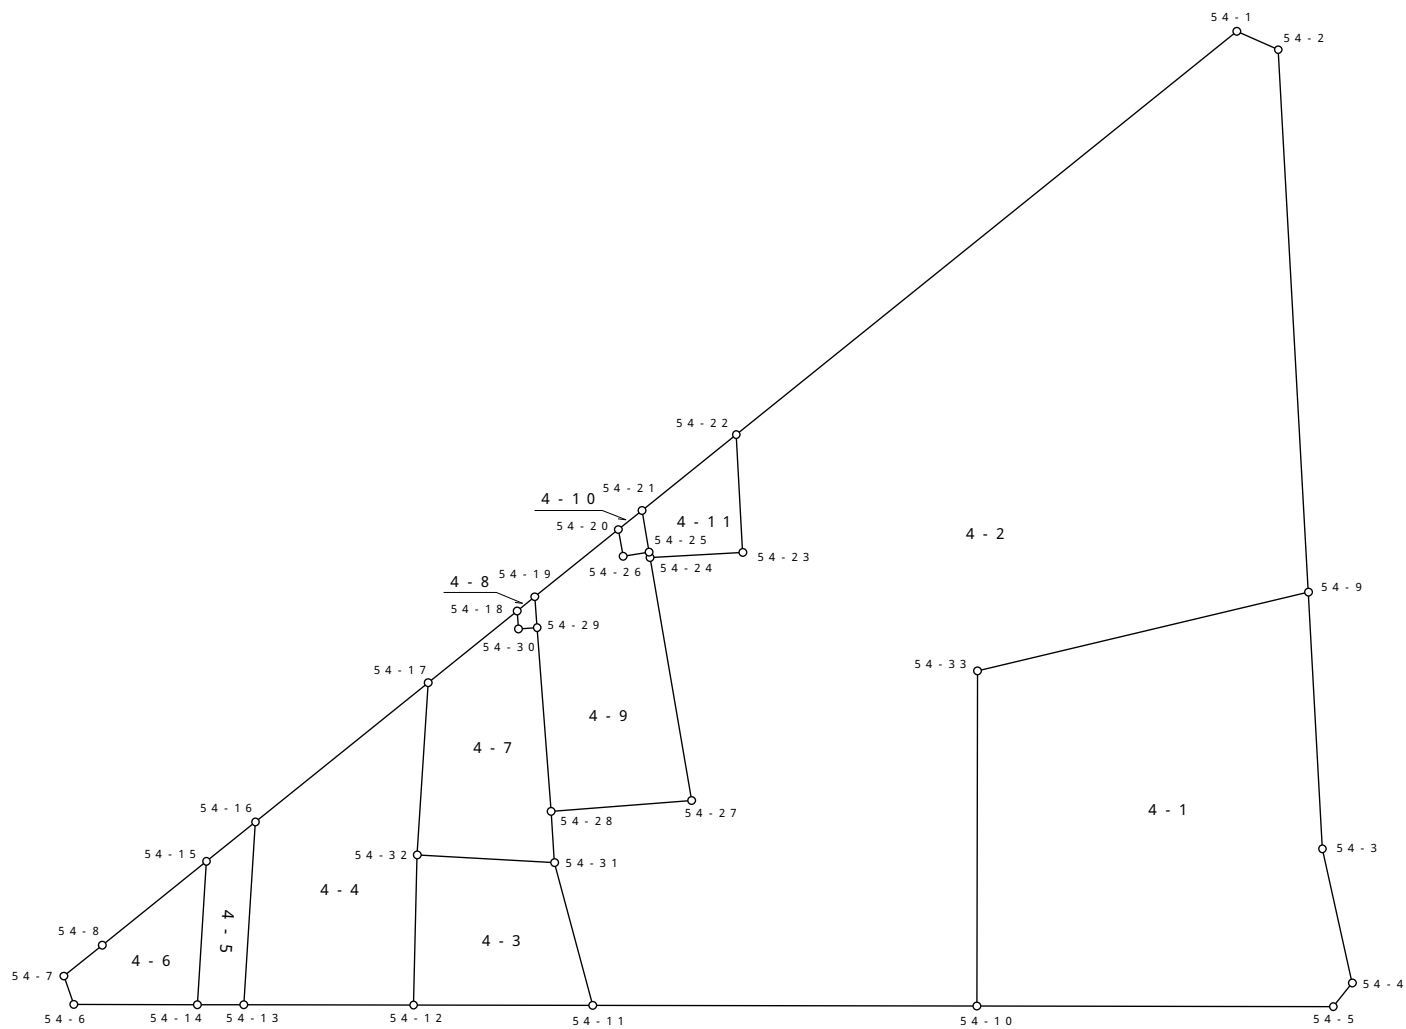

参考資料

※記載内容は換地処分当時のものです。 上尾市

面積（座標法）計算書

地番 = 4-1
測点名

	[1] X(i)	[2] X(i+1)-X(i-1)	[3] Y(i)	[4] Y(i+1)-Y(i-1)	[2]*[3]	[1]*[4]	方向角	夾 角	距 離
54-33	-3797.114	33.101	-22954.716	11.557	-759824.054316	-43883.246498	57-09-18	103-30-05	22.490
54-9	-3784.916	-3.503	-22935.821	25.422	80344.180963	-96220.134552	157-25-37	79-43-41	17.004
54-3	-3800.617	-23.419	-22929.294	11.337	536981.136186	-43087.594929	148-04-05	189-21-32	9.094
54-4	-3808.335	-9.607	-22924.484	4.150	220235.517788	-15804.590250	199-15-32	128-48-33	2.001
54-5	-3810.224	-9.682	-22925.144	-22.894	221961.244208	87231.268256	250-41-04	128-34-28	23.560
54-10	-3818.017	13.110	-22947.378	-29.572	-300840.125580	112906.398724	340-39-23	90-01-41	22.154
合計				倍面積	-1142.100751	1142.100751			96.303
				面 積	571.05	571.05			

面積（座標法）計算書

地番 = 4-2
測点名

	[1] X(i)	[2] X(i+1)-X(i-1)	[3] Y(i)	[4] Y(i+1)-Y(i-1)	[2]*[3]	[1]*[4]	方向角	夾 角	距 離
54-22	-3787.684	43.360	-22974.953	19.351	-996193.962080	-73295.473084	31-43-14	125-42-13	42.503
54-1	-3751.530	35.921	-22952.606	25.329	-824480.560126	-95022.503370	94-28-04	117-15-10	2.991
54-2	-3751.763	-33.386	-22949.624	16.785	766196.146864	-62973.341955	157-23-45	117-04-19	35.912
54-9	-3784.916	-45.351	-22935.821	-5.092	1040162.418171	19272.792272	237-09-18	100-14-27	22.490
54-33	-3797.114	-33.101	-22954.716	-11.557	759824.054316	43883.246498	160-39-23	256-29-55	22.154
54-10	-3818.017	-29.312	-22947.378	-16.632	672633.543936	63501.258744	250-40-06	89-59-17	25.402
54-11	-3826.426	-0.357	-22971.348	-29.496	8200.771236	112864.261296	325-32-19	105-07-47	9.766
54-31	-3818.374	11.178	-22976.874	-6.871	-256835.497572	26236.047754	336-43-11	168-49-08	3.403
54-28	-3815.248	6.902	-22978.219	7.192	-158595.667538	-27439.263616	66-08-23	90-34-48	9.335
54-27	-3811.472	18.002	-22969.682	0.589	-413500.215364	-2244.957008	330-48-29	275-19-54	16.296
54-24	-3797.246	16.582	-22977.630	-2.275	-381015.060660	8638.734650	67-26-49	83-21-40	6.143
54-23	-3794.890	9.562	-22971.957	2.677	-219657.852834	-10158.920530	337-25-27	270-01-22	7.804
合計				倍面積	-3261.881651	3261.881651			204.199
				面 積	1630.94	1630.94			

面積（座標法）計算書

地番 = 4-3
測点名

	[1] X(i)	[2] X(i+1)-X(i-1)	[3] Y(i)	[4] Y(i+1)-Y(i-1)	[2]*[3]	[1]*[4]	方向角	夾 角	距 離
54-32	-3820.909	11.980	-22985.607	5.651	-275367.571860	-21591.956759	73-48-47	88-06-54	9.093
54-31	-3818.374	-5.517	-22976.874	14.259	126763.413858	-54446.194866	145-32-19	108-16-28	9.766
54-11	-3826.426	-11.980	-22971.348	-5.651	275196.749040	21623.133326	250-38-12	74-54-07	11.847
54-12	-3830.354	5.517	-22982.525	-14.259	-126794.590425	54617.017686	341-55-41	88-42-31	9.935
合計				倍面積	-201.999387	201.999387			40.641
				面 積	100.99	100.99			

面積（座標法）計算書

地番 = 4-4
測点名

	[1] X(i)	[2] X(i+1)-X(i-1)	[3] Y(i)	[4] Y(i+1)-Y(i-1)	[2]*[3]	[1]*[4]	方向角	夾 角	距 離
54-16	-3822.416	24.144	-22996.410	4.424	-555225.323040	-16910.368384	31-41-06	132-35-14	14.673
54-17	-3809.930	1.507	-22988.703	10.803	-34643.975421	-41158.673790	164-15-07	47-25-59	11.407
54-32	-3820.909	-20.424	-22985.607	6.178	469458.037368	-23605.575802	161-55-41	182-19-26	9.935
54-12	-3830.354	-13.165	-22982.525	-7.520	302564.941625	28804.262080	250-39-55	91-15-46	11.236
54-13	-3834.074	7.938	-22993.127	-13.885	-182519.442126	53236.117490	344-16-20	86-23-35	12.111
合計				倍面積	-365.761594	365.761594			59.362
				面 積	182.88	182.88			

面積（座標法）計算書

地番 = 4-5
測点名

	[1] X(i)	[2] X(i+1)-X(i-1)	[3] Y(i)	[4] Y(i+1)-Y(i-1)	[2]*[3]	[1]*[4]	方向角	夾 角	距 離
54-15	-3825.946	12.673	-22998.600	-0.389	-291461.257800	1488.292994	31-48-55	132-25-56	4.154
54-16	-3822.416	-8.128	-22996.410	5.473	186914.820480	-20920.082768	164-16-20	47-32-35	12.111
54-13	-3834.074	-12.673	-22993.127	0.389	291391.898471	-1491.454786	250-40-23	93-35-57	3.067
54-14	-3835.089	8.128	-22996.021	-5.473	-186911.658688	20989.442097	344-14-51	86-25-32	9.500
合計				倍面積	-66.197537	66.197537			28.832
				面 積	33.09	33.09			

面積（座標法）計算書

地番 = 4-6
測点名

	[1] X(i)	[2] X(i+1)-X(i-1)	[3] Y(i)	[4] Y(i+1)-Y(i-1)	[2]*[3]	[1]*[4]	方向角	夾 角	距 離
54-7	-3836.235	4.330	-23004.977	0.466	-99611.550410	-1787.685510	31-44-28	109-28-57	3.262
54-8	-3833.461	10.289	-23003.261	6.377	-236680.552429	-24445.980797	31-48-30	179-55-58	8.843
54-15	-3825.946	-1.628	-22998.600	7.240	37441.720800	-27699.849040	164-14-51	47-33-39	9.500
54-14	-3835.089	-11.845	-22996.021	-5.127	272387.868745	19662.501303	250-40-39	93-34-12	8.166
54-6	-3837.791	-1.146	-23003.727	-8.956	26362.271142	34371.256196	321-13-25	109-27-14	1.996
合計				倍面積	-100.242152	100.242152			31.767
				面 積	50.12	50.12			

面積（座標法）計算書

地番 = 4-7
測点名

	[1] X(i)	[2] X(i+1)-X(i-1)	[3] Y(i)	[4] Y(i+1)-Y(i-1)	[2]*[3]	[1]*[4]	方向角	夾 角	距 離
54-17	-3809.930	17.405	-22988.703	0.873	-400118.375715	-3326.068890	31-42-05	132-33-02	7.553
54-18	-3803.504	5.334	-22984.734	4.452	-122600.571156	-16933.199808	156-08-23	55-33-42	1.194
54-30	-3804.596	-0.595	-22984.251	1.611	13675.629345	-6129.204156	66-13-18	269-55-05	1.233
54-29	-3804.099	-10.652	-22983.123	6.032	244816.226196	-22946.325168	156-15-26	89-57-52	12.180
54-28	-3815.248	-14.275	-22978.219	6.249	328014.076225	-23841.484752	156-43-11	179-32-15	3.403
54-31	-3818.374	-5.661	-22976.874	-7.388	130072.083714	28210.147112	253-48-47	82-54-24	9.093
54-32	-3820.909	8.444	-22985.607	-11.829	-194090.465508	45197.532561	344-15-07	89-33-40	11.407
合計				倍面積	-231.396899	231.396899			46.063
				面 積	115.69	115.69			

面積（座標法）計算書

地番 = 4-8
測点名

	[1] X(i)	[2] X(i+1)-X(i-1)	[3] Y(i)	[4] Y(i+1)-Y(i-1)	[2]*[3]	[1]*[4]	方向角	夾 角	距 離
54-18	-3803.504	2.373	-22984.734	0.308	-54542.773782	-1171.479232	31-41-41	124-26-42	1.506
54-19	-3802.223	-0.595	-22983.943	1.611	13675.446085	-6125.381253	156-23-23	55-18-18	2.047
54-29	-3804.099	-2.373	-22983.123	-0.308	54538.950879	1171.662492	246-13-18	90-10-05	1.233
54-30	-3804.596	0.595	-22984.251	-1.611	-13675.629345	6129.204156	336-08-23	90-04-55	1.194
合計				倍面積	-4.006163	4.006163			5.980
				面 積	2.00	2.00			

面積（座標法）計算書

地番 = 4-9
測点名

	[1] X(i)	[2] X(i+1)-X(i-1)	[3] Y(i)	[4] Y(i+1)-Y(i-1)	[2]*[3]	[1]*[4]	方向角	夾 角	距 離
54-19	-3802.223	7.903	-22983.943	2.906	-181642.101529	-11049.260038	31-43-30	124-39-53	7.086
54-20	-3796.196	4.454	-22980.217	4.607	-102353.886518	-17489.074972	150-44-52	60-58-38	1.803
54-26	-3797.769	-0.725	-22979.336	2.404	16660.018600	-9129.836676	60-53-28	269-51-24	1.743
54-25	-3796.921	0.523	-22977.813	1.706	-12017.396199	-6477.547226	150-37-02	90-16-26	0.373
54-24	-3797.246	-14.551	-22977.630	8.131	334347.494130	-30875.407226	150-48-29	179-48-33	16.296
54-27	-3811.472	-18.002	-22969.682	-0.589	413500.215364	2244.957008	246-08-23	84-40-06	9.335
54-28	-3815.248	7.373	-22978.219	-13.441	-169418.408687	51280.748368	336-15-26	89-52-57	12.180
54-29	-3804.099	13.025	-22983.123	-5.724	-299355.177075	21774.662676	336-23-23	179-52-03	2.047
合計				倍面積	-279.241914	279.241914			50.863
				面 積	139.62	139.62			

面積（座標法）計算書

地番 = 4-10
測点名

	[1] X(i)	[2] X(i+1)-X(i-1)	[3] Y(i)	[4] Y(i+1)-Y(i-1)	[2]*[3]	[1]*[4]	方向角	夾 角	距 離
54-20	-3796.196	3.279	-22980.217	0.174	-75352.131543	-660.538104	31-43-58	119-00-54	2.006
54-21	-3794.490	-0.725	-22979.162	2.404	16659.892450	-9121.953960	150-58-24	60-45-34	2.780
54-25	-3796.921	-3.279	-22977.813	-0.174	75344.248827	660.664254	240-53-28	90-04-56	1.743
54-26	-3797.769	0.725	-22979.336	-2.404	-16660.018600	9129.836676	330-44-52	90-08-36	1.803
合計				倍面積	-8.008866	8.008866			8.332
				面 積	4.00	4.00			

面積（座標法）計算書

地番 = 4-11
測点名

	[1] X(i)	[2] X(i+1)-X(i-1)	[3] Y(i)	[4] Y(i+1)-Y(i-1)	[2]*[3]	[1]*[4]	方向角	夾 角	距 離
54-21	-3794.490	9.237	-22979.162	2.860	-212258.519394	-10852.241400	31-44-01	119-14-23	8.002
54-22	-3787.684	-0.400	-22974.953	7.205	9189.981200	-27290.263220	157-25-27	54-18-34	7.804
54-23	-3794.890	-9.562	-22971.957	-2.677	219657.852834	10158.920530	247-26-49	89-58-38	6.143
54-24	-3797.246	-2.031	-22977.630	-5.856	46667.566530	22236.672576	330-37-02	96-49-47	0.373
54-25	-3796.921	2.756	-22977.813	-1.532	-63326.852628	5816.882972	330-58-24	179-38-38	2.780
合計				倍面積	-69.971458	69.971458			25.102
				面 積	34.98	34.98			