


S = 1 : 500

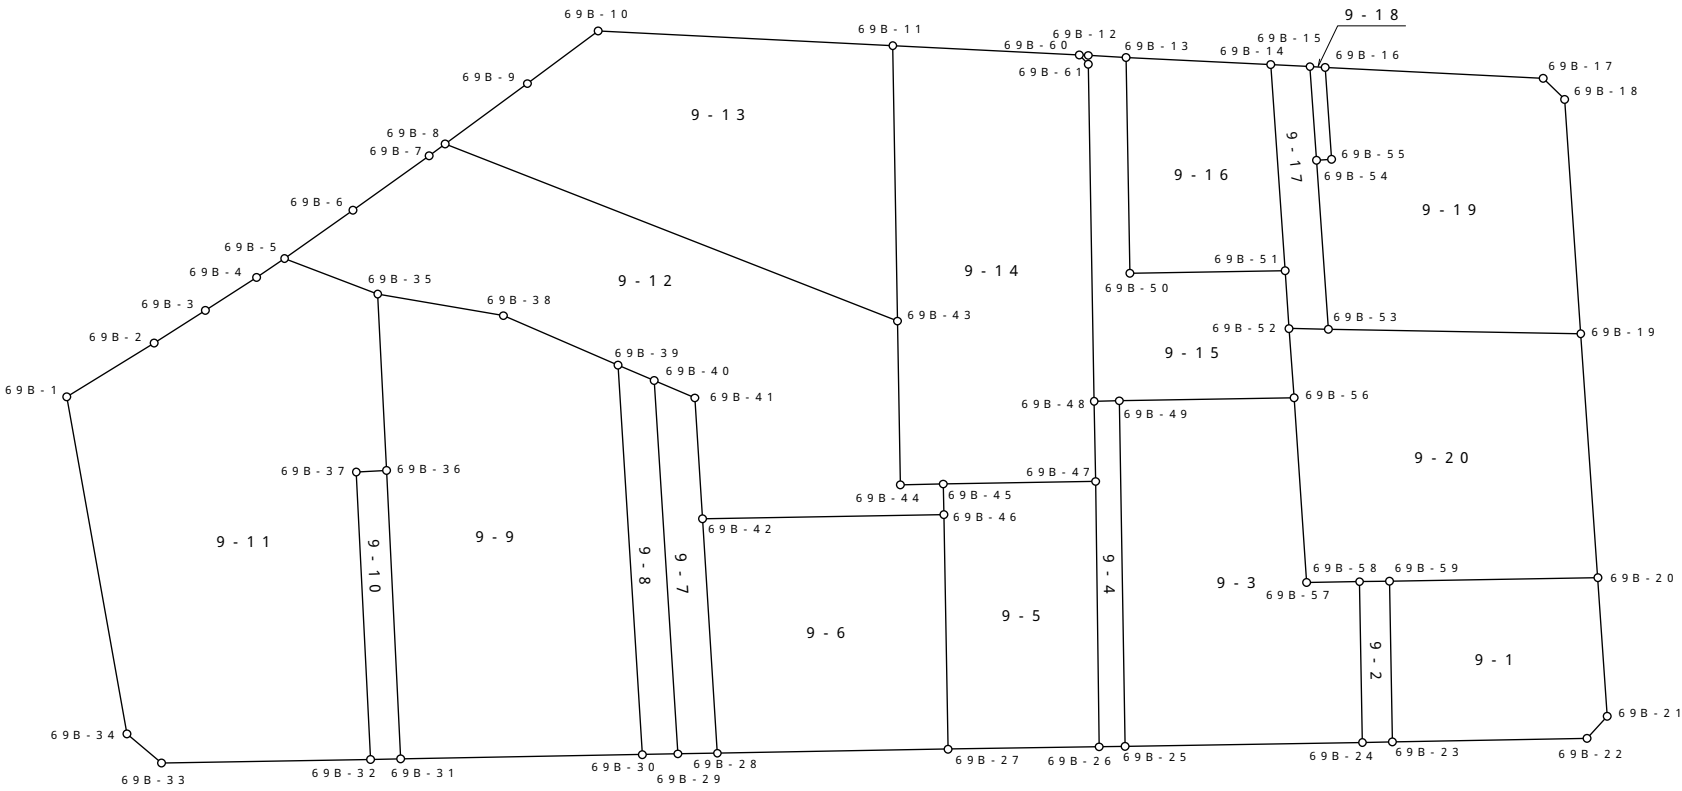

参考資料
※記載内容は換地処分当時のものです。 上尾市

面積（座標法）計算書

地番 = 9-1
測点名

	[1] X(i)	[2] X(i+1)-X(i-1)	[3] Y(i)	[4] Y(i+1)-Y(i-1)	[2]*[3]	[1]*[4]	方向角	夾 角	距 離
69B-59	-3935.284	15.100	-22995.220	8.617	-347227.822000	-33910.342228	67-25-30	89-55-42	13.767
69B-20	-3929.999	-2.992	-22982.508	16.672	68763.663936	-65520.943328	154-25-55	92-59-35	9.176
69B-21	-3938.276	-10.141	-22978.548	3.258	233025.455268	-12830.903208	200-38-13	133-47-42	1.992
69B-22	-3940.140	-6.823	-22979.250	-12.577	156787.422750	49555.140780	247-20-05	133-18-08	12.869
69B-23	-3945.099	4.856	-22991.125	-15.970	-111644.903000	63003.231030	337-21-12	89-58-53	10.635
合計				倍面積	-296.183046	296.183046			48.439
				面 積	148.09	148.09			

参考資料

※記載内容は換地処分当時のものです。 上尾市

面積（座標法）計算書

地番 = 9-2
測点名

	[1] X(i)	[2] X(i+1)-X(i-1)	[3] Y(i)	[4] Y(i+1)-Y(i-1)	[2]*[3]	[1]*[4]	方向角	夾 角	距 離
69B-58	-3936.048	10.577	-22997.052	-2.263	-243239.819004	8907.276624	67-21-45	89-59-12	1.985
69B-59	-3935.284	-9.051	-22995.220	5.927	208129.736220	-23324.428268	157-21-12	90-00-33	10.635
69B-23	-3945.099	-10.577	-22991.125	2.263	243177.129125	-8927.759037	247-24-56	89-56-16	1.984
69B-24	-3945.861	9.051	-22992.957	-5.927	-208109.253807	23387.118147	337-20-57	90-03-59	10.633
合計				倍面積	-42.207466	42.207466			25.237
				面 積	21.10	21.10			

面積（座標法）計算書

地番 = 9-3
測点名

	[1] X(i)	[2] X(i+1)-X(i-1)	[3] Y(i)	[4] Y(i+1)-Y(i-1)	[2]*[3]	[1]*[4]	方向角	夾 角	距 離
69B-49	-3930.793	25.547	-23016.235	1.892	-587995.755545	-7437.060356	67-23-16	90-01-17	11.561
69B-56	-3926.348	-6.601	-23005.563	15.956	151859.721363	-62648.808688	154-26-07	92-57-09	12.245
69B-57	-3937.394	-9.700	-23000.279	8.511	223102.706300	-33511.160334	67-21-31	267-04-36	3.496
69B-58	-3936.048	-8.467	-22997.052	7.322	194716.039284	-28819.743456	157-20-57	90-00-34	10.633
69B-24	-3945.861	-15.847	-22992.957	-10.403	364369.389579	41048.791983	247-24-11	89-56-46	15.704
69B-25	-3951.895	15.068	-23007.455	-23.278	-346676.331940	91992.211810	337-24-33	89-59-38	22.856
合計				倍面積	-624.230959	624.230959			76.495
				面 積	312.11	312.11			

面積（座標法）計算書

地番 = 9-4
測点名

	[1] X(i)	[2] X(i+1)-X(i-1)	[3] Y(i)	[4] Y(i+1)-Y(i-1)	[2]*[3]	[1]*[4]	方向角	夾 角	距 離
69B-48	-3931.430	5.534	-23017.762	-0.518	-127380.294908	2036.480740	67-21-22	89-58-42	1.655
69B-49	-3930.793	-20.465	-23016.235	10.307	471027.249275	-40514.683451	157-24-33	89-56-49	22.856
69B-25	-3951.895	-21.753	-23007.455	7.214	500481.168615	-28508.970530	247-25-37	89-58-56	1.696
69B-26	-3952.546	15.568	-23009.021	-8.262	-358204.438928	32655.935052	337-34-00	89-51-37	17.547
69B-47	-3936.327	21.116	-23015.717	-8.741	-485999.880172	34407.434307	337-20-04	180-13-56	5.307
合計				倍面積	-76.196118	76.196118			49.061
				面 積	38.09	38.09			

面積（座標法）計算書

地番 = 9-5
測点名

	[1] X(i)	[2] X(i+1)-X(i-1)	[3] Y(i)	[4] Y(i+1)-Y(i-1)	[2]*[3]	[1]*[4]	方向角	夾 角	距 離
69B-45	-3940.201	5.742	-23025.013	8.516	-132209.624646	-33554.751716	67-22-36	89-57-36	10.071
69B-47	-3936.327	-12.345	-23015.717	15.992	284129.026365	-62949.741384	157-34-00	89-48-36	17.547
69B-26	-3952.546	-20.048	-23009.021	-2.546	461284.853008	10063.182116	247-29-44	90-04-16	10.004
69B-27	-3956.375	10.477	-23018.263	-15.212	-241162.341451	60184.376500	337-20-56	90-08-48	15.502
69B-46	-3942.069	16.174	-23024.233	-6.750	-372393.944542	26608.965750	337-20-12	180-00-44	2.024
合計				倍面積	-352.031266	352.031266			55.148
				面 積	176.01	176.01			

面積（座標法）計算書

地番 = 9-6
測点名

	[1] X(i)	[2] X(i+1)-X(i-1)	[3] Y(i)	[4] Y(i+1)-Y(i-1)	[2]*[3]	[1]*[4]	方向角	夾 角	距 離
69B-42	-3948.206	20.187	-23038.964	8.103	-465087.566268	-31992.313218	67-22-59	87-21-42	15.958
69B-46	-3942.069	-8.169	-23024.233	20.701	188084.959377	-81604.770369	157-20-56	90-02-03	15.502
69B-27	-3956.375	-20.187	-23018.263	-8.103	464669.675181	32058.506625	247-19-13	90-01-43	15.252
69B-28	-3962.256	8.169	-23032.336	-20.701	-188151.152784	82022.661456	334-44-41	92-34-32	15.535
合計				倍面積	-484.084494	484.084494			62.247
				面 積	242.04	242.04			

面積（座標法）計算書

地番 = 9-7
測点名

	[1] X(i)	[2] X(i+1)-X(i-1)	[3] Y(i)	[4] Y(i+1)-Y(i-1)	[2]*[3]	[1]*[4]	方向角	夾 角	距 離
69B-40	-3940.881	22.291	-23045.306	-7.634	-513702.916046	30084.685554	91-39-58	63-04-41	2.923
69B-41	-3940.966	-7.325	-23042.384	6.342	168785.462800	-24993.606372	154-42-54	116-57-04	8.007
69B-42	-3948.206	-21.290	-23038.964	10.048	490499.543560	-39671.573888	154-44-41	179-58-13	15.535
69B-28	-3962.256	-15.051	-23032.336	4.214	346659.689136	-16696.946784	247-28-41	87-16-00	2.613
69B-29	-3963.257	21.375	-23034.750	-12.970	-492367.781250	51403.443290	334-44-39	92-44-02	24.741
合計				倍面積	-126.001800	126.001800			53.819
				面 積	63.00	63.00			

面積（座標法）計算書

地番 = 9-8
測点名

	[1] X(i)	[2] X(i+1)-X(i-1)	[3] Y(i)	[4] Y(i+1)-Y(i-1)	[2]*[3]	[1]*[4]	方向角	夾 角	距 離
69B-39	-3940.817	23.281	-23047.912	-8.388	-536578.439272	33055.572996	91-24-25	63-22-32	2.607
69B-40	-3940.881	-22.440	-23045.306	13.162	517136.666640	-51869.875722	154-44-39	116-39-46	24.741
69B-29	-3963.257	-23.281	-23034.750	8.388	536272.014750	-33243.799716	247-20-33	87-24-06	2.349
69B-30	-3964.162	22.440	-23036.918	-13.162	-516948.439920	52176.300244	334-46-57	92-33-36	25.804
合計				倍面積	-118.197802	118.197802			55.501
				面 積	59.09	59.09			

面積（座標法）計算書

地番 = 9-9
測点名

	[1] X(i)	[2] X(i+1)-X(i-1)	[3] Y(i)	[4] Y(i+1)-Y(i-1)	[2]*[3]	[1]*[4]	方向角	夾 角	距 離
69B-35	-3942.323	12.363	-23064.404	3.402	-285145.226652	-13411.782846	78-02-20	77-28-43	8.420
69B-38	-3940.578	1.506	-23056.167	16.492	-34722.587502	-64988.012376	91-39-30	166-22-50	8.258
69B-39	-3940.817	-23.584	-23047.912	19.249	543561.956608	-75856.786433	154-46-57	116-52-33	25.804
69B-30	-3964.162	-29.499	-23036.918	-3.746	679566.044082	14849.750852	247-20-21	87-26-36	15.973
69B-31	-3970.316	11.221	-23051.658	-22.651	-258662.654418	89931.627716	335-31-11	91-49-10	19.091
69B-36	-3952.941	27.993	-23059.569	-12.746	-645506.515017	50384.185986	335-31-03	180-00-08	11.667
合計				倍面積	-908.982899	908.982899			89.213
				面 積	454.49	454.49			

面積（座標法）計算書

地番 = 9-10
測点名

	[1] X(i)	[2] X(i+1)-X(i-1)	[3] Y(i)	[4] Y(i+1)-Y(i-1)	[2]*[3]	[1]*[4]	方向角	夾 角	距 離
69B-37	-3953.769	18.146	-23061.388	-6.066	-418471.946648	23983.562754	65-31-31	89-59-41	1.999
69B-36	-3952.941	-16.547	-23059.569	9.730	381566.688243	-38462.115930	155-31-11	90-00-20	19.091
69B-31	-3970.316	-18.146	-23051.658	6.066	418295.386068	-24083.936856	247-19-14	88-11-57	2.000
69B-32	-3971.087	16.547	-23053.503	-9.730	-381466.314141	38638.676510	335-31-12	91-48-02	19.029
合計				倍面積	-76.186478	76.186478			42.119
				面 積	38.09	38.09			

面積（座標法）計算書

地番 = 9-11
測点名

	[1] X(i)	[2] X(i+1)-X(i-1)	[3] Y(i)	[4] Y(i+1)-Y(i-1)	[2]*[3]	[1]*[4]	方向角	夾 角	距 離
69B-1	-3956.214	24.682	-23081.015	-7.858	-569685.612230	31087.929612	36-45-00	111-28-09	6.791
69B-2	-3950.773	8.702	-23076.952	6.418	-200815.636304	-25356.061114	35-50-09	180-54-51	4.022
69B-3	-3947.512	6.530	-23074.597	4.683	-150677.118410	-18486.198696	35-27-23	180-22-46	4.013
69B-4	-3944.243	5.107	-23072.269	3.601	-117830.077783	-14203.219043	34-42-23	180-45-00	2.236
69B-5	-3942.405	1.920	-23070.996	7.865	-44296.312320	-31007.015325	89-17-14	125-25-09	6.593
69B-35	-3942.323	-10.536	-23064.404	11.427	243006.560544	-45048.924921	155-31-03	113-46-11	11.667
69B-36	-3952.941	-11.446	-23059.569	3.016	263939.826774	-11922.070056	245-31-31	89-59-32	1.999
69B-37	-3953.769	-18.146	-23061.388	6.066	418471.946648	-23983.562754	155-31-12	270-00-19	19.029
69B-32	-3971.087	-22.641	-23053.503	-4.862	521954.361423	19307.424994	247-20-07	88-11-05	13.814
69B-33	-3976.410	-4.368	-23066.250	-15.591	100753.380000	61996.208310	288-33-42	138-46-25	3.000
69B-34	-3975.455	20.196	-23069.094	-14.765	-465903.422424	58697.593075	328-13-09	140-20-33	22.635
合計				倍面積	-1082.104082	1082.104082			95.799
				面 積	541.05	541.05			

面積（座標法）計算書

地番 = 9-12
測点名

	[1] X(i)	[2] X(i+1)-X(i-1)	[3] Y(i)	[4] Y(i+1)-Y(i-1)	[2]*[3]	[1]*[4]	方向角	夾 角	距 離
69B-5	-3942.405	4.554	-23070.996	-3.562	-105065.315784	14042.846610	33-10-04	56-07-10	5.538
69B-6	-3937.769	9.849	-23067.966	6.379	-227196.397134	-25119.028451	32-43-05	180-26-59	6.196
69B-7	-3932.556	6.322	-23064.617	4.043	-145814.508674	-15899.323908	32-02-16	180-40-49	1.308
69B-8	-3931.447	1.254	-23063.923	32.817	-28922.159442	-129018.296199	89-44-29	122-17-47	32.123
69B-43	-3931.302	-9.842	-23031.800	36.285	226678.975600	-142647.293070	157-22-35	112-21-54	10.820
69B-44	-3941.289	-8.899	-23027.638	6.787	204922.950562	-26749.528443	67-29-14	269-53-21	2.842
69B-45	-3940.201	-0.780	-23025.013	3.405	17959.510140	-13416.384405	157-20-12	90-09-02	2.024
69B-46	-3942.069	-8.005	-23024.233	-13.951	184308.985165	54995.804619	247-22-59	89-57-13	15.958
69B-42	-3948.206	1.103	-23038.964	-18.151	-25411.977292	71663.887106	334-42-54	92-40-05	8.007
69B-41	-3940.966	7.325	-23042.384	-6.342	-168785.462800	24993.606372	271-39-58	243-02-56	2.923
69B-40	-3940.881	0.149	-23045.306	-5.528	-3433.750594	21785.190168	271-24-25	180-15-33	2.607
69B-39	-3940.817	0.303	-23047.912	-10.861	-6983.517336	42801.213437	271-39-30	179-44-55	8.258
69B-38	-3940.578	-1.506	-23056.167	-16.492	34722.587502	64988.012376	258-02-20	193-37-10	8.420
69B-35	-3942.323	-1.827	-23064.404	-14.829	42138.666108	58460.707767	269-17-14	168-45-06	6.593
合計				倍面積	-881.413979	881.413979			113.617
				面 積	440.70	440.70			

面積（座標法）計算書

地番 = 9-13
測点名

	[1] X(i)	[2] X(i+1)-X(i-1)	[3] Y(i)	[4] Y(i+1)-Y(i-1)	[2]*[3]	[1]*[4]	方向角	夾 角	距 離
69B-8	-3931.447	5.577	-23063.923	-28.535	-128627.498571	112183.840145	32-05-24	57-39-05	6.754
69B-9	-3925.725	10.682	-23060.335	6.656	-246330.498470	-26129.625600	31-44-20	180-21-04	5.832
69B-10	-3920.765	11.229	-23057.267	21.529	-258910.051143	-84410.149685	71-14-37	140-29-43	19.496
69B-11	-3914.496	-10.537	-23038.806	25.467	242759.898822	-99690.469632	157-22-12	93-52-25	18.208
69B-43	-3931.302	-16.951	-23031.800	-25.117	390412.041800	98742.512334	269-44-29	67-37-43	32.123
合計				倍面積	-696.107562	696.107562			82.413
				面 積	348.05	348.05			

面積（座標法）計算書

地番 = 9-14
測点名

	[1] X(i)	[2] X(i+1)-X(i-1)	[3] Y(i)	[4] Y(i+1)-Y(i-1)	[2]*[3]	[1]*[4]	方向角	夾 角	距 離
69B-11	-3914.496	20.789	-23038.806	4.687	-478953.737934	-18347.242752	71-11-22	86-10-50	12.353
69B-60	-3910.513	3.636	-23027.113	12.466	-83726.582868	-48748.455058	114-10-31	137-00-51	0.847
69B-61	-3910.860	-20.917	-23026.340	9.351	481641.953780	-36570.451860	157-21-47	136-48-44	22.287
69B-48	-3931.430	-25.467	-23017.762	10.623	586193.344854	-41763.580890	157-20-04	180-01-43	5.307
69B-47	-3936.327	-8.771	-23015.717	-7.251	201870.853807	28542.307077	247-22-36	89-57-28	10.071
69B-45	-3940.201	-4.962	-23025.013	-11.921	114250.114506	46971.136121	247-29-14	179-53-22	2.842
69B-44	-3941.289	8.899	-23027.638	-6.787	-204922.950562	26749.528443	337-22-35	90-06-39	10.820
69B-43	-3931.302	26.793	-23031.800	-11.168	-617091.017400	43904.780736	337-22-12	180-00-23	18.208
合計				倍面積	-738.021817	738.021817			82.735
				面 積	369.01	369.01			

面積（座標法）計算書

地番 = 9-15
測点名

	[1] X(i)	[2] X(i+1)-X(i-1)	[3] Y(i)	[4] Y(i+1)-Y(i-1)	[2]*[3]	[1]*[4]	方向角	夾 角	距 離
69B-60	-3910.513	0.536	-23027.113	-0.217	-12342.532568	848.581321	71-13-32	42-56-59	0.587
69B-12	-3910.324	0.992	-23026.557	2.924	-22842.344544	-11433.787376	71-16-05	179-57-27	2.500
69B-13	-3909.521	-12.375	-23024.189	7.866	284924.338875	-30752.292186	157-21-13	93-54-52	14.279
69B-50	-3922.699	-9.225	-23018.691	14.979	212347.424475	-58758.108321	67-22-01	269-59-12	10.272
69B-51	-3918.746	0.492	-23009.210	11.133	-11320.531320	-43627.399218	154-29-02	92-52-59	3.835
69B-52	-3922.207	-7.602	-23007.558	3.647	174903.455916	-14304.288929	154-16-36	180-12-26	4.597
69B-56	-3926.348	-8.586	-23005.563	-8.677	197525.763918	34068.921596	247-23-16	86-53-20	11.561
69B-49	-3930.793	-5.082	-23016.235	-12.199	116968.506270	47951.743807	247-21-22	180-01-54	1.655
69B-48	-3931.430	19.933	-23017.762	-10.105	-458813.049946	39727.100150	337-21-47	89-59-35	22.287
69B-61	-3910.860	20.917	-23026.340	-9.351	-481641.953780	36570.451860	294-10-31	223-11-16	0.847
合計				倍面積	-290.922704	290.922704			72.420
				面 積	145.46	145.46			

面積（座標法）計算書

地番 = 9-16
測点名

	[1] X(i)	[2] X(i+1)-X(i-1)	[3] Y(i)	[4] Y(i+1)-Y(i-1)	[2]*[3]	[1]*[4]	方向角	夾 角	距 離
69B-13	-3909.521	16.254	-23024.189	3.567	-374235.168006	-13945.261407	71-15-24	86-05-49	9.573
69B-14	-3906.445	-9.225	-23015.124	14.979	212314.518900	-58514.639655	154-19-23	96-56-01	13.649
69B-51	-3918.746	-16.254	-23009.210	-3.567	373991.699340	13978.166982	247-22-01	86-57-22	10.272
69B-50	-3922.699	9.225	-23018.691	-14.979	-212347.424475	58758.108321	337-21-13	90-00-48	14.279
合計				倍面積	-276.374241	276.374241			47.773
				面 積	138.18	138.18			

面積（座標法）計算書

地番 = 9-17
測点名

	[1] X(i)	[2] X(i+1)-X(i-1)	[3] Y(i)	[4] Y(i+1)-Y(i-1)	[2]*[3]	[1]*[4]	方向角	夾 角	距 離
69B-14	-3906.445	13.139	-23015.124	-3.451	-302395.714236	13481.141695	71-12-36	83-06-47	2.602
69B-15	-3905.607	-4.755	-23012.661	5.148	109425.203055	-20106.064836	154-21-22	96-51-14	6.204
69B-54	-3911.200	-15.687	-23009.976	7.534	360957.493512	-29466.980800	154-20-28	180-00-54	11.198
69B-53	-3921.294	-11.007	-23005.127	2.418	253217.432889	-9481.688892	249-24-56	84-55-32	2.597
69B-52	-3922.207	2.548	-23007.558	-4.083	-58623.257784	16014.371181	334-29-02	94-55-54	3.835
69B-51	-3918.746	15.762	-23009.210	-7.566	-362671.168020	29649.232236	334-19-23	180-09-39	13.649
合計				倍面積	-90.010584	90.010584			40.085
				面 積	45.00	45.00			

面積（座標法）計算書

地番 = 9-18
測点名

	[1] X(i)	[2] X(i+1)-X(i-1)	[3] Y(i)	[4] Y(i+1)-Y(i-1)	[2]*[3]	[1]*[4]	方向角	夾 角	距 離
69B-15	-3905.607	5.915	-23012.661	-1.738	-136119.889815	6787.944966	71-13-15	83-08-07	1.000
69B-16	-3905.285	-5.163	-23011.714	3.580	118809.479382	-13980.920300	154-21-26	96-51-49	6.084
69B-55	-3910.770	-5.915	-23009.081	1.738	136098.714115	-6796.918260	244-20-17	90-01-09	0.993
69B-54	-3911.200	5.163	-23009.976	-3.580	-118800.506088	14002.096000	334-21-22	89-58-55	6.204
合計				倍面積	-12.202406	12.202406			14.281
				面 積	6.10	6.10			

面積（座標法）計算書

地番 = 9-19
測点名

	[1] X(i)	[2] X(i+1)-X(i-1)	[3] Y(i)	[4] Y(i+1)-Y(i-1)	[2]*[3]	[1]*[4]	方向角	夾 角	距 離
69B-16	-3905.285	10.131	-23011.714	11.037	-233131.674534	-43102.630545	71-13-43	83-07-43	14.438
69B-17	-3900.639	3.884	-22998.044	15.510	-89324.402896	-60498.910890	112-29-45	138-43-58	1.992
69B-18	-3901.401	-14.788	-22996.204	8.542	340067.864752	-33325.767342	154-27-37	138-02-08	15.545
69B-19	-3915.427	-19.893	-22989.502	-8.923	457330.163286	34937.355121	249-25-10	85-02-27	16.690
69B-53	-3921.294	4.227	-23005.127	-20.474	-97242.671829	80284.573356	334-20-28	95-04-42	11.198
69B-54	-3911.200	10.524	-23009.976	-3.954	-242156.987424	15464.884800	64-20-17	90-00-11	0.993
69B-55	-3910.770	5.915	-23009.081	-1.738	-136098.714115	6796.918260	334-21-26	269-58-51	6.084
合計				倍面積	-556.422760	556.422760			66.940
				面 積	278.21	278.21			

面積（座標法）計算書

地番 = 9-20
測点名

	[1] X(i)	[2] X(i+1)-X(i-1)	[3] Y(i)	[4] Y(i+1)-Y(i-1)	[2]*[3]	[1]*[4]	方向角	夾 角	距 離
69B-52	-3922.207	5.054	-23007.558	0.436	-116280.198132	-1710.082252	69-24-56	84-51-40	2.597
69B-53	-3921.294	6.780	-23005.127	18.056	-155974.761060	-70802.884464	69-25-10	179-59-46	16.690
69B-19	-3915.427	-8.705	-22989.502	22.619	200123.614910	-88563.043313	154-21-39	95-03-31	16.164
69B-20	-3929.999	-19.857	-22982.508	-5.718	456363.661356	22471.734282	247-25-30	86-56-09	13.767
69B-59	-3935.284	-6.049	-22995.220	-14.544	139098.085780	57234.770496	247-21-45	180-03-45	1.985
69B-58	-3936.048	-2.110	-22997.052	-5.059	48523.779720	19912.466832	247-21-31	180-00-14	3.496
69B-57	-3937.394	9.700	-23000.279	-8.511	-223102.706300	33511.160334	334-26-07	92-55-24	12.245
69B-56	-3926.348	15.187	-23005.563	-7.279	-349385.485281	28579.887092	334-16-36	180-09-31	4.597
合計				倍面積	-634.009007	634.009007			71.541
				面 積	317.00	317.00			