


S = 1 : 5 0 0

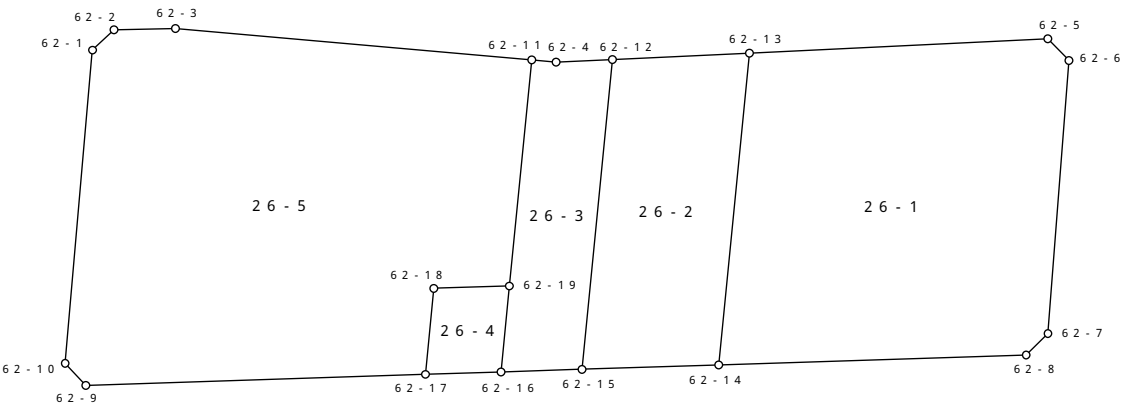

面積（座標法）計算書

地番 = 26-1
測点名

	[1] X(i)	[2] X(i+1)-X(i-1)	[3] Y(i)	[4] Y(i+1)-Y(i-1)	[2]*[3]	[1]*[4]	方向角	夾 角	距 離
62-13	-3826.617	29.546	-22798.271	8.078	-673597.714966	-30911.412126	57-15-36	98-22-47	19.757
62-5	-3815.932	10.148	-22781.653	18.532	-231188.214644	-70716.851824	105-40-20	131-35-16	1.988
62-6	-3816.469	-16.869	-22779.739	9.744	384271.417191	-37187.673936	154-23-08	131-17-12	18.112
62-7	-3832.801	-18.279	-22771.909	7.288	416247.724611	-27933.453688	195-33-22	138-49-46	2.021
62-8	-3834.748	-12.677	-22772.451	-17.822	288686.361327	68342.878856	238-09-43	137-23-39	20.340
62-14	-3845.478	8.131	-22789.731	-25.820	-185303.302761	99290.241960	335-38-23	82-31-20	20.704
合計				倍面積	-883.729242	883.729242			82.922
				面 積	441.86	441.86			

面積（座標法）計算書

地番 = 26-2
測点名

	[1] X(i)	[2] X(i+1)-X(i-1)	[3] Y(i)	[4] Y(i+1)-Y(i-1)	[2]*[3]	[1]*[4]	方向角	夾 角	距 離
62-12	-3831.508	23.636	-22805.905	-0.860	-539040.370580	3295.096880	57-21-10	98-16-13	9.066
62-13	-3826.617	-13.970	-22798.271	16.174	318491.845870	-61891.703358	155-38-23	81-42-47	20.704
62-14	-3845.478	-23.636	-22789.731	0.860	538658.081916	-3307.111080	238-07-44	97-30-39	9.043
62-15	-3850.253	13.970	-22797.411	-16.174	-318479.831670	62273.992022	335-37-23	82-30-21	20.580
合計				倍面積	-370.274464	370.274464			59.393
				面 積	185.13	185.13			

面積（座標法）計算書

地番 = 26-3
測点名

	[1] X(i)	[2] X(i+1)-X(i-1)	[3] Y(i)	[4] Y(i+1)-Y(i-1)	[2]*[3]	[1]*[4]	方向角	夾 角	距 離
62-11	-3834.202	14.357	-22810.512	-4.728	-327490.520784	18128.107056	65-04-00	90-33-43	1.618
62-4	-3833.520	2.694	-22809.045	4.607	-61447.567230	-17661.026640	57-20-59	187-43-01	3.729
62-12	-3831.508	-16.733	-22805.905	11.634	381611.208365	-44575.764072	155-37-23	81-43-36	20.580
62-15	-3850.253	-21.574	-22797.411	3.949	491831.344914	-15204.649097	238-06-00	97-31-23	5.354
62-16	-3853.082	2.376	-22801.956	-6.906	-54177.447456	26609.384292	335-36-03	82-29-57	5.715
62-19	-3847.877	18.880	-22804.317	-8.556	-430545.504960	32922.435612	335-37-43	179-58-20	15.013
合計				倍面積	-218.487151	218.487151			52.009
				面 積	109.24	109.24			

面積（座標法）計算書

地番 = 26-4
測点名

	[1] X(i)	[2] X(i+1)-X(i-1)	[3] Y(i)	[4] Y(i+1)-Y(i-1)	[2]*[3]	[1]*[4]	方向角	夾 角	距 離
62-18	-3850.504	7.839	-22808.569	1.892	-178796.372391	-7285.153568	58-17-28	97-20-52	4.998
62-19	-3847.877	-2.578	-22804.317	6.613	58789.529226	-25446.010601	155-36-03	82-41-25	5.715
62-16	-3853.082	-7.839	-22801.956	-1.892	178744.533084	7290.031144	238-13-44	97-22-19	5.003
62-17	-3855.716	2.578	-22806.209	-6.613	-58794.406802	25497.849908	335-38-20	82-35-24	5.721
合計				倍面積	-56.716883	56.716883			21.437
				面 積	28.35	28.35			

面積（座標法）計算書

地番 = 26-5
測点名

	[1] X(i)	[2] X(i+1)-X(i-1)	[3] Y(i)	[4] Y(i+1)-Y(i-1)	[2]*[3]	[1]*[4]	方向角	夾 角	距 離
62-1	-3848.150	20.725	-22835.999	-8.226	-473276.079275	31654.881900	16-43-28	138-15-14	1.970
62-2	-3846.263	3.974	-22835.432	4.040	-90748.006768	-15538.902520	58-59-51	137-43-37	4.052
62-3	-3844.176	12.061	-22831.959	24.920	-275376.257499	-95796.865920	65-03-33	173-56-18	23.653
62-11	-3834.202	-3.701	-22810.512	27.642	84421.704912	-105985.011684	155-37-43	89-25-50	15.013
62-19	-3847.877	-16.302	-22804.317	1.943	371755.975734	-7476.425011	238-17-28	97-20-15	4.998
62-18	-3850.504	-7.839	-22808.569	-1.892	178796.372391	7285.153568	155-38-20	262-39-08	5.721
62-17	-3855.716	-17.071	-22806.209	-16.725	389324.793839	64486.850100	238-08-39	97-29-41	22.469
62-9	-3867.575	-11.272	-22825.294	-20.997	257286.713968	81207.472275	287-04-01	131-04-38	2.000
62-10	-3866.988	19.425	-22827.206	-10.705	-443418.476550	41396.106540	334-58-42	132-05-19	20.789
合計				倍面積 面 積	-1233.259248 616.62	1233.259248 616.62			100.665