


S = 1 : 500

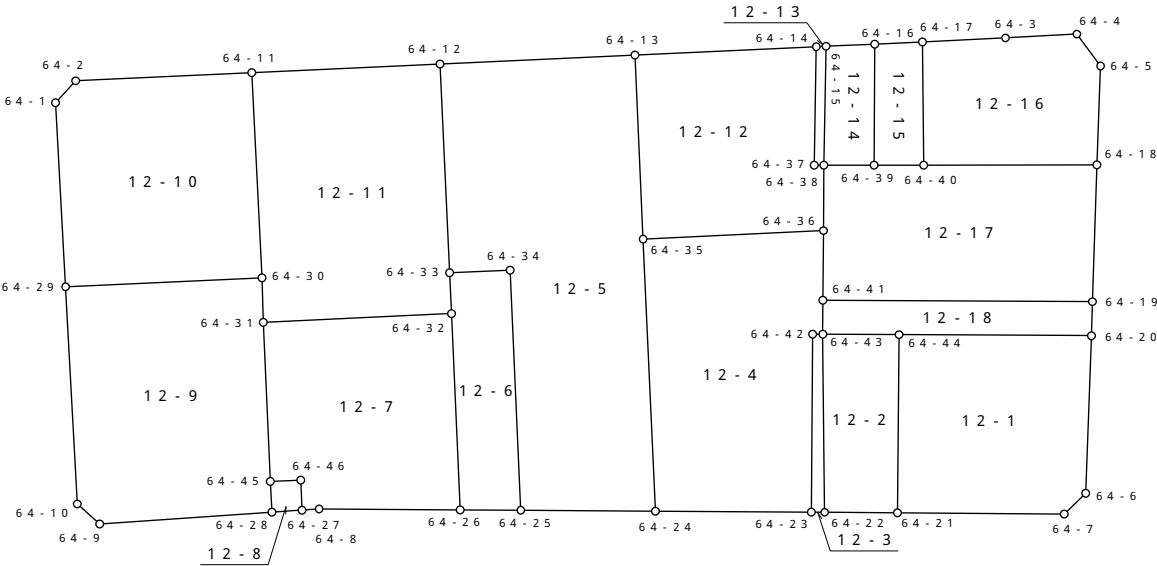

面積（座標法）計算書

地番 = 12-1  
測点名

	[1] X(i)	[2] X(i+1)-X(i-1)	[3] Y(i)	[4] Y(i+1)-Y(i-1)	[2]*[3]	[1]*[4]	方向角	夾 角	距 離
64-44	-3700.691	16.042	-22704.277	6.649	-364222.011634	-24605.894459	65-12-37	90-13-21	12.717
64-20	-3695.359	-4.274	-22692.732	15.624	96988.736568	-57736.289016	156-59-33	88-13-04	10.436
64-6	-3704.965	-11.440	-22688.653	3.368	259558.190320	-12478.322120	201-11-25	135-48-08	1.967
64-7	-3706.799	-6.436	-22689.364	-10.728	146028.746704	39766.539672	245-19-30	135-51-55	11.024
64-21	-3711.401	6.108	-22699.381	-14.913	-138647.819148	55348.123113	335-25-58	89-53-32	11.776
合計				倍面積	-294.157190	294.157190			47.920
				面 積	147.07	147.07			

面積（座標法）計算書

地番 = 12-2  
測点名

	[1] X(i)	[2] X(i+1)-X(i-1)	[3] Y(i)	[4] Y(i+1)-Y(i-1)	[2]*[3]	[1]*[4]	方向角	夾 角	距 離
64-43	-3702.801	12.723	-22708.858	-0.524	-288924.800334	1940.267724	65-16-09	89-02-33	5.044
64-44	-3700.691	-8.600	-22704.277	9.477	195256.782200	-35071.448607	155-25-58	89-50-11	11.776
64-21	-3711.401	-12.723	-22699.381	0.524	288804.224463	-1944.774124	245-16-38	90-09-20	4.813
64-22	-3713.414	8.600	-22703.753	-9.477	-195252.275800	35192.024478	334-18-42	90-57-56	11.777
合計				倍面積	-116.069471	116.069471			33.410
				面 積	58.03	58.03			

面積（座標法）計算書

地番 = 12-3  
測点名

	[1] X(i)	[2] X(i+1)-X(i-1)	[3] Y(i)	[4] Y(i+1)-Y(i-1)	[2]*[3]	[1]*[4]	方向角	夾 角	距 離
64-42	-3703.077	10.979	-22709.457	-4.309	-249327.128403	15956.558793	65-15-41	90-06-15	0.660
64-43	-3702.801	-10.337	-22708.858	5.704	234741.465146	-21120.776904	154-18-42	90-56-59	11.777
64-22	-3713.414	-10.979	-22703.753	4.309	249264.504187	-16001.100926	245-18-25	89-00-17	0.876
64-23	-3713.780	10.337	-22704.549	-5.704	-234696.923013	21183.401120	335-21-56	89-56-29	11.775
合計				倍面積	-18.082083	18.082083			25.088
				面 積	9.04	9.04			

面積（座標法）計算書

地番 = 12-4  
測点名

	[1] X(i)	[2] X(i+1)-X(i-1)	[3] Y(i)	[4] Y(i+1)-Y(i-1)	[2]*[3]	[1]*[4]	方向角	夾 角	距 離
64-35	-3702.137	21.509	-22722.280	2.188	-488733.520520	-8100.275756	62-14-27	90-04-24	11.931
64-36	-3696.580	1.375	-22711.722	12.480	-31228.617750	-46133.318400	155-19-01	86-55-26	4.603
64-41	-3700.762	-6.221	-22709.800	2.864	141277.665800	-10598.982368	155-12-13	180-06-48	2.246
64-43	-3702.801	-2.315	-22708.858	0.343	52571.006270	-1270.060743	245-15-41	89-56-32	0.660
64-42	-3703.077	-10.979	-22709.457	4.309	249327.128403	-15956.558793	155-21-56	269-53-45	11.775
64-23	-3713.780	-15.012	-22704.549	-4.453	340840.689588	16537.462340	245-16-58	90-04-58	10.305
64-24	-3718.089	11.643	-22713.910	-17.731	-264458.054130	65925.436059	332-18-51	92-58-07	18.015
合計				倍面積	-403.702339	403.702339			59.535
				面 積	201.85	201.85			

面積（座標法）計算書

地番 = 12-5  
測点名

	[1] X(i)	[2] X(i+1)-X(i-1)	[3] Y(i)	[4] Y(i+1)-Y(i-1)	[2]*[3]	[1]*[4]	方向角	夾 角	距 離
64-12	-3697.346	18.230	-22739.345	4.990	-414538.259350	-18449.756540	62-19-11	89-59-18	12.890
64-13	-3691.358	-4.791	-22727.930	17.065	108889.512630	-62993.024270	152-20-17	89-58-54	12.170
64-35	-3702.137	-26.731	-22722.280	14.020	607389.266680	-51903.960740	152-18-51	180-01-26	18.015
64-24	-3718.089	-19.676	-22713.910	0.282	446918.893160	-1048.501098	245-16-37	87-02-14	8.904
64-25	-3721.813	10.358	-22721.998	-15.468	-235354.455284	57569.003484	332-20-32	92-56-05	15.899
64-34	-3707.731	12.225	-22729.378	-10.922	-277866.646050	40495.837982	242-19-58	270-00-34	3.999
64-33	-3709.588	10.385	-22732.920	-9.967	-236081.374200	36973.463596	332-18-29	90-01-29	13.826
合計				倍面積	-643.062414	643.062414			85.703
				面 積	321.53	321.53			

面積（座標法）計算書

地番 = 12-6  
測点名

	[1] X(i)	[2] X(i+1)-X(i-1)	[3] Y(i)	[4] Y(i+1)-Y(i-1)	[2]*[3]	[1]*[4]	方向角	夾 角	距 離
64-33	-3709.588	4.244	-22732.920	2.287	-96478.512480	-8483.827756	62-19-58	89-56-00	3.999
64-34	-3707.731	-12.225	-22729.378	10.922	277866.646050	-40495.837982	152-20-32	89-59-26	15.899
64-25	-3721.813	-15.756	-22721.998	3.745	358007.800488	-13938.189685	245-16-22	87-04-10	4.002
64-26	-3723.487	9.838	-22725.633	-9.667	-223574.777454	35994.948829	332-20-48	92-55-34	12.997
64-32	-3711.975	13.899	-22731.665	-7.287	-315947.411835	27049.161825	332-15-58	180-04-50	2.697
合計				倍面積	-126.255231	126.255231			39.594
				面 積	63.12	63.12			

面積（座標法）計算書

地番 = 12-7  
測点名

	[1] X(i)	[2] X(i+1)-X(i-1)	[3] Y(i)	[4] Y(i+1)-Y(i-1)	[2]*[3]	[1]*[4]	方向角	夾 角	距 離
64-31	-3717.773	15.133	-22742.690	6.129	-344165.127770	-22786.230717	62-15-37	90-03-49	12.457
64-32	-3711.975	-5.714	-22731.665	17.057	129888.733810	-63315.157575	152-20-48	89-54-49	12.997
64-26	-3723.487	-15.409	-22725.633	-2.447	350179.278897	9111.372689	245-18-58	87-01-50	9.332
64-8	-3727.384	-4.447	-22734.112	-9.471	101098.596064	35302.053864	240-59-40	184-19-18	1.134
64-27	-3727.934	1.204	-22735.104	-1.916	-27373.065216	7142.721544	332-13-12	88-46-28	1.982
64-46	-3726.180	0.826	-22736.028	-2.690	-18779.959128	10023.424200	242-16-44	269-56-28	1.995
64-45	-3727.108	8.407	-22737.794	-6.662	-191156.634158	24829.993496	332-19-26	89-57-18	10.541
合計				倍面積	-308.177501	308.177501			50.438
				面 積	154.08	154.08			



面積（座標法）計算書

地番 = 12-8  
測点名

	[1] X(i)	[2] X(i+1)-X(i-1)	[3] Y(i)	[4] Y(i+1)-Y(i-1)	[2]*[3]	[1]*[4]	方向角	夾 角	距 離
64-45	-3727.108	2.725	-22737.794	0.827	-61960.488650	-3082.318316	62-16-44	90-07-56	1.995
64-46	-3726.180	-0.826	-22736.028	2.690	18779.959128	-10023.424200	152-13-12	90-03-32	1.982
64-27	-3727.934	-2.725	-22735.104	-0.827	61953.158400	3083.001418	240-59-24	91-13-48	2.002
64-28	-3728.905	0.826	-22736.855	-2.690	-18780.642230	10030.754450	332-24-40	88-34-44	2.028
合計				倍面積	-8.013352	8.013352			8.007
				面 積	4.00	4.00			

面積（座標法）計算書

地番 = 12-9  
測点名

	[1] X(i)	[2] X(i+1)-X(i-1)	[3] Y(i)	[4] Y(i+1)-Y(i-1)	[2]*[3]	[1]*[4]	方向角	夾 角	距 離
64-29	-3721.193	18.720	-22755.524	4.708	-425983.409280	-17519.376644	62-15-56	89-32-32	12.994
64-30	-3715.146	3.420	-22744.023	12.834	-77784.558660	-47680.183764	153-05-45	89-10-11	2.946
64-31	-3717.773	-11.962	-22742.690	6.229	272048.057780	-23158.008017	152-19-26	180-46-19	10.541
64-45	-3727.108	-11.132	-22737.794	5.835	253117.122808	-21747.675180	152-24-40	179-54-46	2.028
64-28	-3728.905	-7.324	-22736.855	-9.034	166524.726020	33686.927770	241-00-18	91-24-22	11.402
64-9	-3734.432	-4.961	-22746.828	-11.876	112847.013708	44350.114432	286-33-50	134-26-28	1.985
64-10	-3733.866	13.239	-22748.731	-8.696	-301170.449709	32469.698736	331-48-28	134-45-22	14.379
合計				倍面積	-401.497333	401.497333			56.275
				面 積	200.74	200.74			

面積（座標法）計算書

地番 = 12-10  
測点名

	[1] X(i)	[2] X(i+1)-X(i-1)	[3] Y(i)	[4] Y(i+1)-Y(i-1)	[2]*[3]	[1]*[4]	方向角	夾 角	距 離
64-1	-3710.459	12.618	-22761.288	-5.178	-287201.931984	19212.756702	17-16-40	134-29-13	1.973
64-2	-3708.575	7.308	-22760.702	10.917	-166335.210216	-40486.513275	62-17-58	134-58-42	11.668
64-11	-3703.151	-6.571	-22750.371	16.679	149492.687841	-61764.855529	152-06-41	90-11-17	13.571
64-30	-3715.146	-18.042	-22744.023	-5.153	410347.662966	19144.147338	242-15-56	89-50-45	12.994
64-29	-3721.193	4.687	-22755.524	-17.265	-106655.140988	64246.397145	331-45-53	90-30-03	12.184
合計				倍面積	-351.932381	351.932381			52.390
				面 積	175.96	175.96			

面積（座標法）計算書

地番 = 12-11  
測点名

	[1] X(i)	[2] X(i+1)-X(i-1)	[3] Y(i)	[4] Y(i+1)-Y(i-1)	[2]*[3]	[1]*[4]	方向角	夾 角	距 離
64-11	-3703.151	17.800	-22750.371	4.678	-404956.603800	-17323.340378	62-14-02	89-52-39	12.461
64-12	-3697.346	-6.437	-22739.345	17.451	146373.163765	-64522.385046	152-18-29	89-55-33	13.826
64-33	-3709.588	-14.629	-22732.920	7.680	332559.886680	-28489.635840	152-15-58	180-02-31	2.697
64-32	-3711.975	-8.185	-22731.665	-9.770	186058.678025	36265.995750	242-15-37	90-00-21	12.457
64-31	-3717.773	-3.171	-22742.690	-12.358	72117.069990	45944.238734	333-05-45	89-09-52	2.946
64-30	-3715.146	14.622	-22744.023	-7.681	-332563.104306	28536.036426	332-06-41	180-59-04	13.571
合計				倍面積	-410.909646	410.909646			57.958
				面 積	205.45	205.45			

面積（座標法）計算書

地番 = 12-12  
測点名

	[1] X(i)	[2] X(i+1)-X(i-1)	[3] Y(i)	[4] Y(i+1)-Y(i-1)	[2]*[3]	[1]*[4]	方向角	夾 角	距 離
64-13	-3691.358	16.369	-22727.930	4.981	-372033.486170	-18386.654198	62-15-49	90-04-28	12.011
64-14	-3685.768	-1.569	-22717.299	13.829	35643.442131	-50970.485672	155-55-45	86-20-04	7.841
64-37	-3692.927	-6.886	-22714.101	3.775	156409.299486	-13940.799425	64-40-46	271-14-59	0.638
64-38	-3692.654	-3.653	-22713.524	2.379	82972.503172	-8784.823866	155-20-43	89-20-03	4.320
64-36	-3696.580	-9.483	-22711.722	-8.756	215375.259726	32367.254480	242-14-27	93-06-16	11.931
64-35	-3702.137	5.222	-22722.280	-16.208	-118655.746160	60004.236496	332-20-17	89-54-10	12.170
合計				倍面積	-288.727815	288.727815			48.911
				面 積	144.36	144.36			

面積（座標法）計算書

地番 = 12-13  
測点名

	[1] X(i)	[2] X(i+1)-X(i-1)	[3] Y(i)	[4] Y(i+1)-Y(i-1)	[2]*[3]	[1]*[4]	方向角	夾 角	距 離
64-14	-3685.768	7.456	-22717.299	-2.634	-169380.181344	9708.312912	62-13-44	93-42-01	0.637
64-15	-3685.471	-6.886	-22716.735	3.775	156427.437210	-13912.653025	155-54-51	86-18-53	7.868
64-38	-3692.654	-7.456	-22713.524	2.634	169352.034944	-9726.450636	244-40-46	91-14-05	0.638
64-37	-3692.927	6.886	-22714.101	-3.775	-156409.299486	13940.799425	335-55-45	88-45-01	7.841
合計				倍面積	-10.008676	10.008676			16.984
				面 積	5.00	5.00			

面積（座標法）計算書

地番 = 12-14  
測点名

	[1] X(i)	[2] X(i+1)-X(i-1)	[3] Y(i)	[4] Y(i+1)-Y(i-1)	[2]*[3]	[1]*[4]	方向角	夾 角	距 離
64-15	-3685.471	8.689	-22716.735	-0.347	-197385.710415	1278.858437	62-15-46	93-39-05	3.236
64-16	-3683.965	-5.774	-22713.871	6.216	131149.891154	-22899.526440	155-16-36	86-59-10	8.015
64-39	-3691.245	-8.689	-22710.519	0.347	197331.699591	-1280.862015	244-52-44	90-23-52	3.319
64-38	-3692.654	5.774	-22713.524	-6.216	-131147.887576	22953.537264	335-54-51	88-57-53	7.868
合計				倍面積	-52.007246	52.007246			22.438
				面 積	26.00	26.00			

面積（座標法）計算書

地番 = 12-15  
測点名

	[1] X(i)	[2] X(i+1)-X(i-1)	[3] Y(i)	[4] Y(i+1)-Y(i-1)	[2]*[3]	[1]*[4]	方向角	夾 角	距 離
64-16	-3683.965	8.743	-22713.871	-0.569	-198587.374153	2096.176085	62-16-10	93-00-26	3.144
64-17	-3682.502	-5.882	-22711.088	6.332	133586.619616	-23317.602664	154-12-39	88-03-31	8.157
64-40	-3689.847	-8.743	-22707.539	0.569	198532.013477	-2099.522943	244-52-03	89-20-36	3.292
64-39	-3691.245	5.882	-22710.519	-6.332	-133583.272758	23372.963340	335-16-36	89-35-27	8.015
合計				倍面積	-52.013818	52.013818			22.608
				面 積	26.00	26.00			



面積（座標法）計算書

地番 = 12-16  
測点名

	[1] X(i)	[2] X(i+1)-X(i-1)	[3] Y(i)	[4] Y(i+1)-Y(i-1)	[2]*[3]	[1]*[4]	方向角	夾 角	距 離
64-17	-3682.502	9.908	-22711.088	1.323	-225021.459904	-4871.950146	62-15-09	91-57-30	5.505
64-3	-3679.939	4.796	-22706.216	9.039	-108899.011936	-33262.968621	61-48-51	180-26-18	4.728
64-4	-3677.706	0.993	-22702.049	6.475	-22543.134657	-23813.146350	118-14-51	123-34-00	2.620
64-5	-3678.946	-7.272	-22699.741	4.864	165072.516552	-17894.393344	157-02-08	141-12-43	6.551
64-18	-3684.978	-10.901	-22697.185	-7.798	247422.013685	28735.458444	244-48-53	92-13-15	11.442
64-40	-3689.847	2.476	-22707.539	-13.903	-56223.866564	51299.942841	334-12-39	90-36-14	8.157
合計				倍面積	-192.942824	192.942824			39.003
				面 積	96.47	96.47			

面積（座標法）計算書

地番 = 12-17  
測点名

	[1] X(i)	[2] X(i+1)-X(i-1)	[3] Y(i)	[4] Y(i+1)-Y(i-1)	[2]*[3]	[1]*[4]	方向角	夾 角	距 離
64-38	-3692.654	5.335	-22713.524	1.203	-121176.650540	-4442.262762	64-52-44	90-27-59	3.319
64-39	-3691.245	2.807	-22710.519	5.985	-63748.426833	-22092.101325	64-52-03	180-00-41	3.292
64-40	-3689.847	6.267	-22707.539	13.334	-142308.146913	-49200.419898	64-48-53	180-03-10	11.442
64-18	-3684.978	-3.446	-22697.185	13.921	78214.499510	-51298.578738	156-46-53	88-02-00	9.048
64-19	-3693.293	-15.784	-22693.618	-12.615	358196.066512	46590.891195	245-13-25	91-33-28	17.823
64-41	-3700.762	-3.287	-22709.800	-18.104	74647.112600	66998.595248	335-19-01	89-54-24	4.603
64-36	-3696.580	8.108	-22711.722	-3.724	-184146.641976	13766.063920	335-20-43	179-58-18	4.320
合計				倍面積	-322.187640	322.187640			53.847
				面 積	161.09	161.09			

面積（座標法）計算書

地番 = 12-18  
測点名

	[1] X(i)	[2] X(i+1)-X(i-1)	[3] Y(i)	[4] Y(i+1)-Y(i-1)	[2]*[3]	[1]*[4]	方向角	夾 角	距 離
64-41	-3700.762	9.508	-22709.800	15.240	-215924.778400	-56399.612880	65-13-25	89-58-48	17.823
64-19	-3693.293	5.403	-22693.618	17.068	-122613.618054	-63037.124924	156-47-17	88-26-08	2.248
64-20	-3695.359	-7.398	-22692.732	-10.659	167880.831336	39388.831581	245-12-37	91-34-40	12.717
64-44	-3700.691	-7.442	-22704.277	-16.126	168965.229434	59677.343066	245-16-09	179-56-28	5.044
64-43	-3702.801	-0.071	-22708.858	-5.523	1612.328918	20450.569923	335-12-13	90-03-56	2.246
合計				倍面積	-80.006766	80.006766			40.078
				面 積	40.00	40.00			