
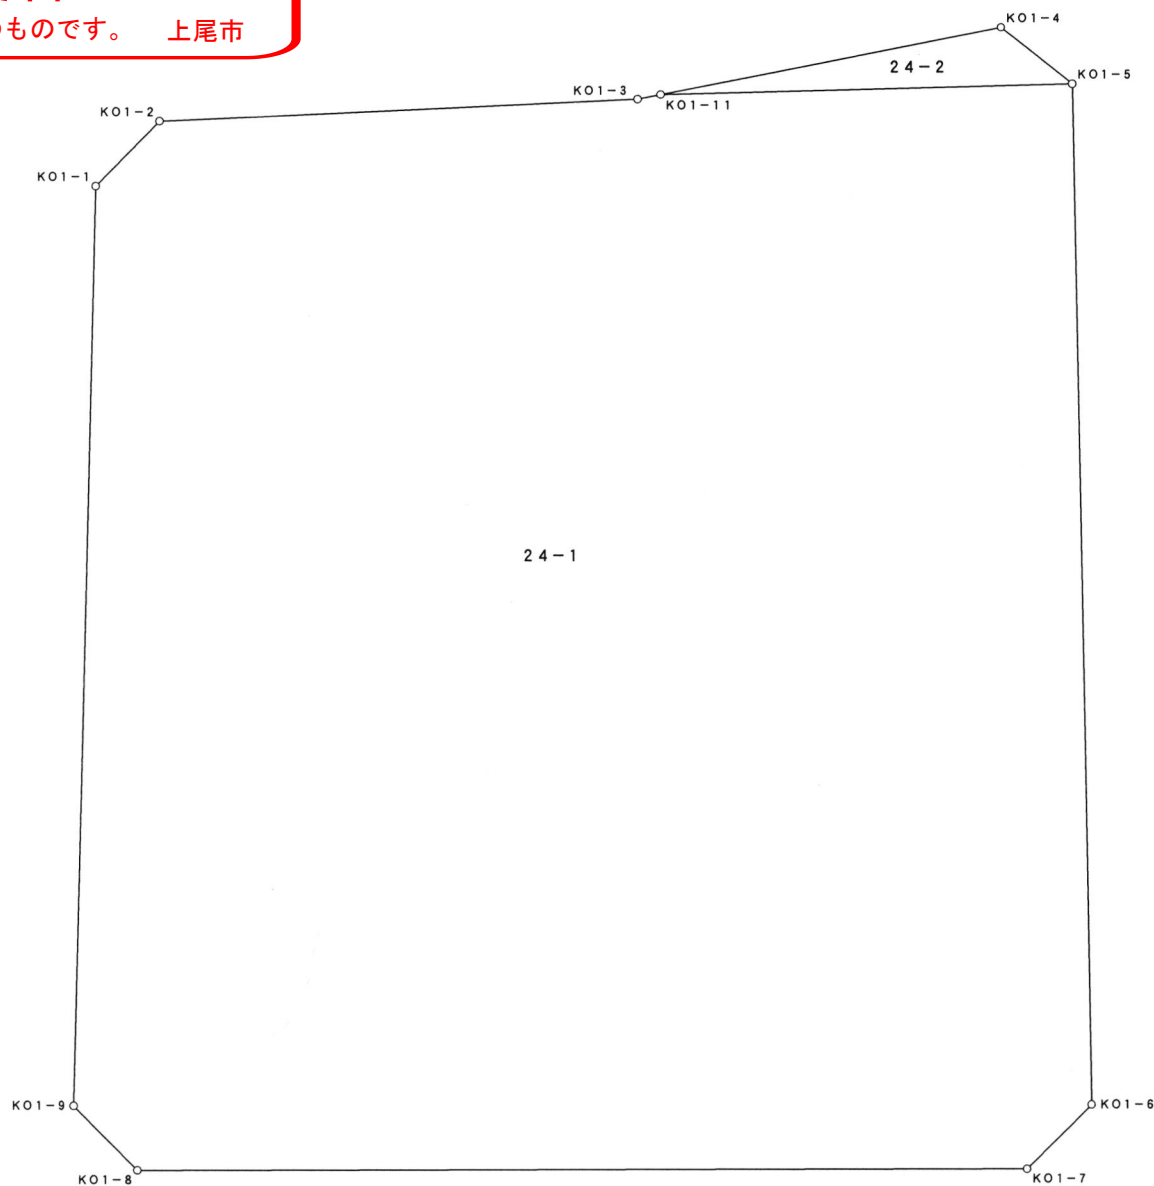


S=1:250

参考資料

※記載内容は換地処分当時のものです。 上尾市

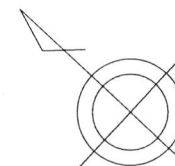

座標面積計算書

参考資料

※記載内容は換地処分当時のものです。 上尾市

地 番 24-1

点 名	[1] X座標	[2] Y座標	[3]	[4]	[2]*[3]	[1]*[4]	夾 角	方向角	距 離
K01-1	-2946.128	-19287.929	20.208	25.767	-389770.469232	-75912.880176	136° 54' 55"	91° 23' 46"	2.995
K01-2	-2946.201	-19284.934	-11.087	14.285	213812.063258	-42086.481285	137° 06' 18"	134° 17' 28"	15.772
K01-3	-2957.215	-19273.644	-11.463	11.914	220933.781172	-35232.259510	188° 33' 15"	125° 44' 13"	0.768
K01-11	-2957.664	-19273.020	-10.105	10.119	194753.867100	-29928.602016	170° 15' 19"	135° 28' 54"	13.542
K01-5	-2967.320	-19263.525	-33.236	-14.697	640242.516900	43610.702040	89° 44' 52"	225° 44' 02"	33.782
K01-6	-2990.900	-19287.717	-23.497	-27.194	453203.486349	81334.534600	134° 09' 01"	271° 35' 01"	3.003
K01-7	-2990.817	-19290.719	3.728	-6.424	-71915.800432	19213.008408	134° 46' 34"	316° 48' 27"	4.999
K01-12	-2987.172	-19294.141	5.014	-1.964	-96740.822974	5866.805808	90° 00' 15"	46° 48' 12"	2.000
K01-16	-2985.803	-19292.683	3.192	-0.253	-61582.244136	755.408159	269° 59' 17"	316° 48' 55"	2.500
K01-17	-2983.980	-19294.394	0.454	-3.169	-8759.654876	9456.232620	270° 00' 43"	226° 48' 12"	2.000
K01-13	-2985.349	-19295.852	9.115	-11.299	-175881.690980	33731.458351	89° 59' 29"	316° 48' 43"	14.379
K01-14	-2974.865	-19305.693	11.853	-8.383	-228830.379129	24938.293295	90° 00' 31"	46° 48' 12"	2.000
K01-18	-2973.496	-19304.235	3.192	-0.253	-61619.118120	752.294488	269° 59' 17"	316° 48' 55"	2.500
K01-19	-2971.673	-19305.946	0.454	-3.169	-8764.899484	9417.231737	270° 00' 43"	226° 48' 12"	2.000
K01-15	-2973.042	-19307.404	2.276	-4.880	-43943.651504	14508.444960	89° 59' 45"	316° 48' 27"	4.999
K01-8	-2969.397	-19310.826	6.633	-3.297	-128088.708858	9790.101909	134° 24' 43"	2° 23' 44"	2.990
K01-9	-2966.409	-19310.701	23.269	22.897	-449340.701569	-67921.866873	134° 05' 03"	48° 18' 41"	30.494
倍 面 積						2292.426515			
面 積						1146.21			

座標面積計算書

参考資料

※記載内容は換地処分当時のものです。 上尾市

地 番 24-2

点 名	[1] X座標	[2] Y座標	[3]	[4]	[2]*[3]	[1]*[4]	夾 角	方向角	距 離
K01-11	-2957.664	-19273.020	2.989	-0.234	-57607.056780	692.093376	9° 43' 54"	125° 45' 00"	11.411
K01-4	-2964.331	-19263.759	-9.656	9.495	186010.856904	-28146.322845	130° 13' 35"	175° 31' 25"	2.998
K01-5	-2967.320	-19263.525	6.667	-9.261	-128429.921175	27480.350520	40° 02' 31"	315° 28' 54"	13.542
					倍 面 積	26.121051			
					面 積	13.06			