



平成十六年六月

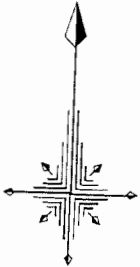

S=1:400

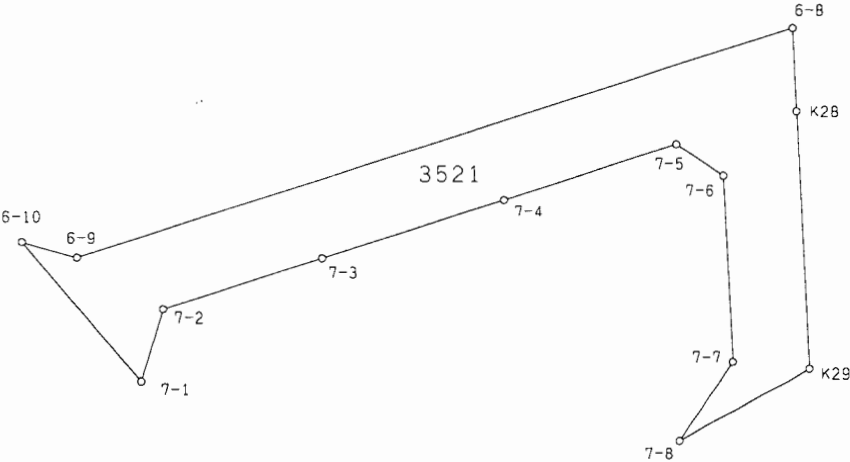

参考資料

※記載内容は換地処分当時のものです。 上尾市

画地面積計算書

現場名：上尾市中平塚区画整理地内

画地番号：3521

参考資料

※記載内容は換地処分当時のものです。 上尾市

点名	Xn	Yn	距離	方向角	測角	Xn+1-Xn-1	Yn+1-Yn-1	Yn*(Xn+1-Xn-1)	Xn*(Yn+1-Yn-1)
6-10	-1599.735	-20347.832	9.693	137°39'58"	33°47'26"	-6.443	3.601	131101.081576	-5760.645735
7-1	-1606.901	-20341.304	3.979	14°42'03"	57°02'05"	-3.317	7.538	67472.105368	-12112.819738
7-2	-1603.052	-20340.294	8.780	70°18'08"	235°36'05"	6.808	9.276	-138476.721552	-14869.910352
7-3	-1600.093	-20332.028	10.048	70°13'30"	179°55'22"	6.358	17.721	-129271.034024	-28355.248053
7-4	-1596.694	-20322.573	9.608	70°13'25"	179°59'55"	6.650	18.496	-135145.110450	-29532.452224
7-5	-1593.443	-20313.532	3.011	121°39'31"	231°26'06"	1.671	11.604	-33943.911972	-18490.312572
7-6	-1595.023	-20310.969	9.891	175°06'28"	233°26'57"	-11.435	3.407	232255.930515	-5434.243361
7-7	-1604.878	-20310.125	5.022	212°18'19"	217°11'51"	-14.100	-1.840	286372.762500	2952.975520
7-8	-1609.123	-20312.809	7.827	59°08'12"	26°49'53"	-0.230	4.035	4671.946070	-6492.811305
K29	-1605.108	-20306.090	13.660	355°06'42"	115°58'30"	17.625	5.555	-357894.836250	-8916.374940
K28	-1591.498	-20307.254	4.449	355°20'22"	180°13'40"	18.045	-1.526	-366444.398430	2428.625948
6-8	-1587.063	-20307.616	39.622	250°14'28"	74°54'06"	-8.960	-37.651	181956.239360	59754.509013
6-9	-1600.458	-20344.905	3.014	283°52'32"	213°38'04"	-12.672	-40.216	257810.636160	64364.018928

倍面積	464.688871
面積	232.3444355
地積	232.34